


FAIRVIEW PARK

ALAMEDA COUNTY CAL.


Being a portion of Alameda County, Berkeley, in Oakland
 party in Berkeley and party in Oakland Township
 Surveyed Sept. 1904

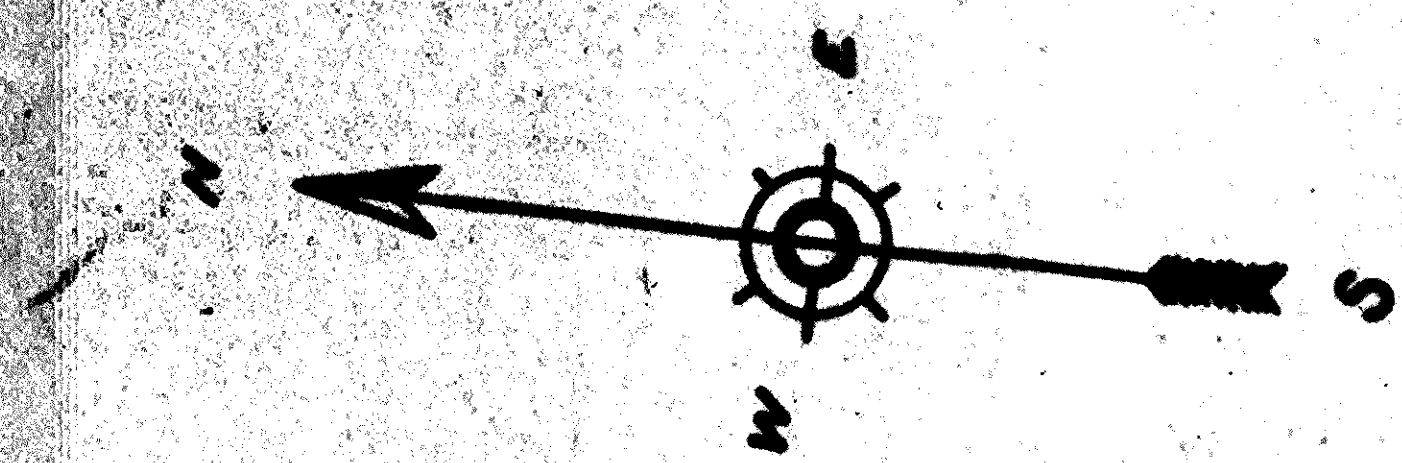

In Witness Whereof The Berkeley Development Company a corporation organized and existing under the laws of the state of California Proprietors of the land, designated and shown upon the above map has hereunto affixed its hand and seal this 12th day of September, 1904.

By Samuel J. Mason President
Edwin Holmes Secretary

State of California)
 County of Alameda) s.s.

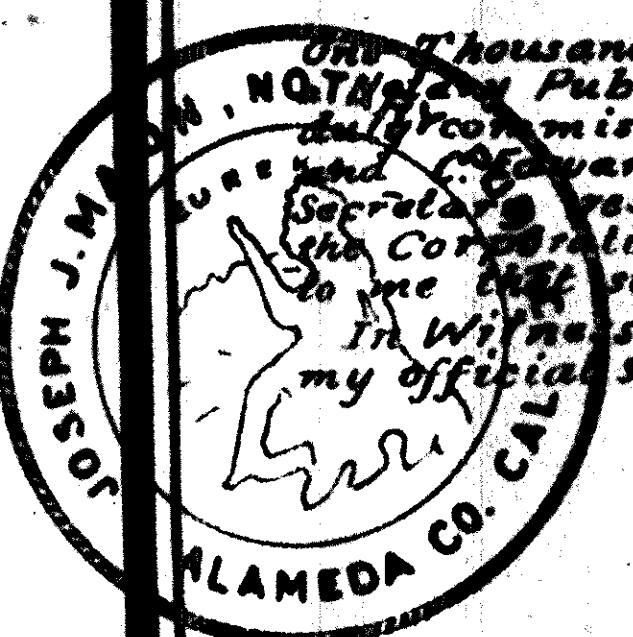

On this 12th day of September in the year One thousand Nine hundred and Four, before me, Joseph J. Mason, a Notary Public in and for said Alameda County, residing therein, duly commissioned and sworn, personally appeared Spitz Titus and Edward Holmes known to me to be the President and Secretary respectively of The Berkeley Development Company a corporation that executed the within instrument and acknowledged to me that such Corporation executed the same.

In Witness Whereof, I have hereunto set my hand, and affixed my official seal, the day and year last above written.
Joseph J. Mason
 Notary Public, and for the County of Alameda, State of California.

All streets and avenues shown upon this map were approved and adopted by the Board of Trustees of the Town of Berkeley at a regular meeting of said Board, held the 26th day of September 1904 by Resolution No. 4.


W. C. Richard President of the Board of Trustees of the Town of Berkeley
E. Merrill Clerk of the Board of Trustees of the Town of Berkeley

This is to certify that, at a meeting of the City Council of the City of Oakland held September 17th 1904 Resolution No 29411 was adopted accepting on behalf of the public, the streets shown hereon, property of the Berkeley Development Company



Frank R. Thompson
 City Clerk and Clerk of the Council of the City of Oakland

K 70374
 Filed at Request of
 Alameda County Abstract Company
 Sep 27-1904
 at 5 o'clock p.m. in the office of
 the County Auditor of the County of Alameda
W. J. James
 50¢

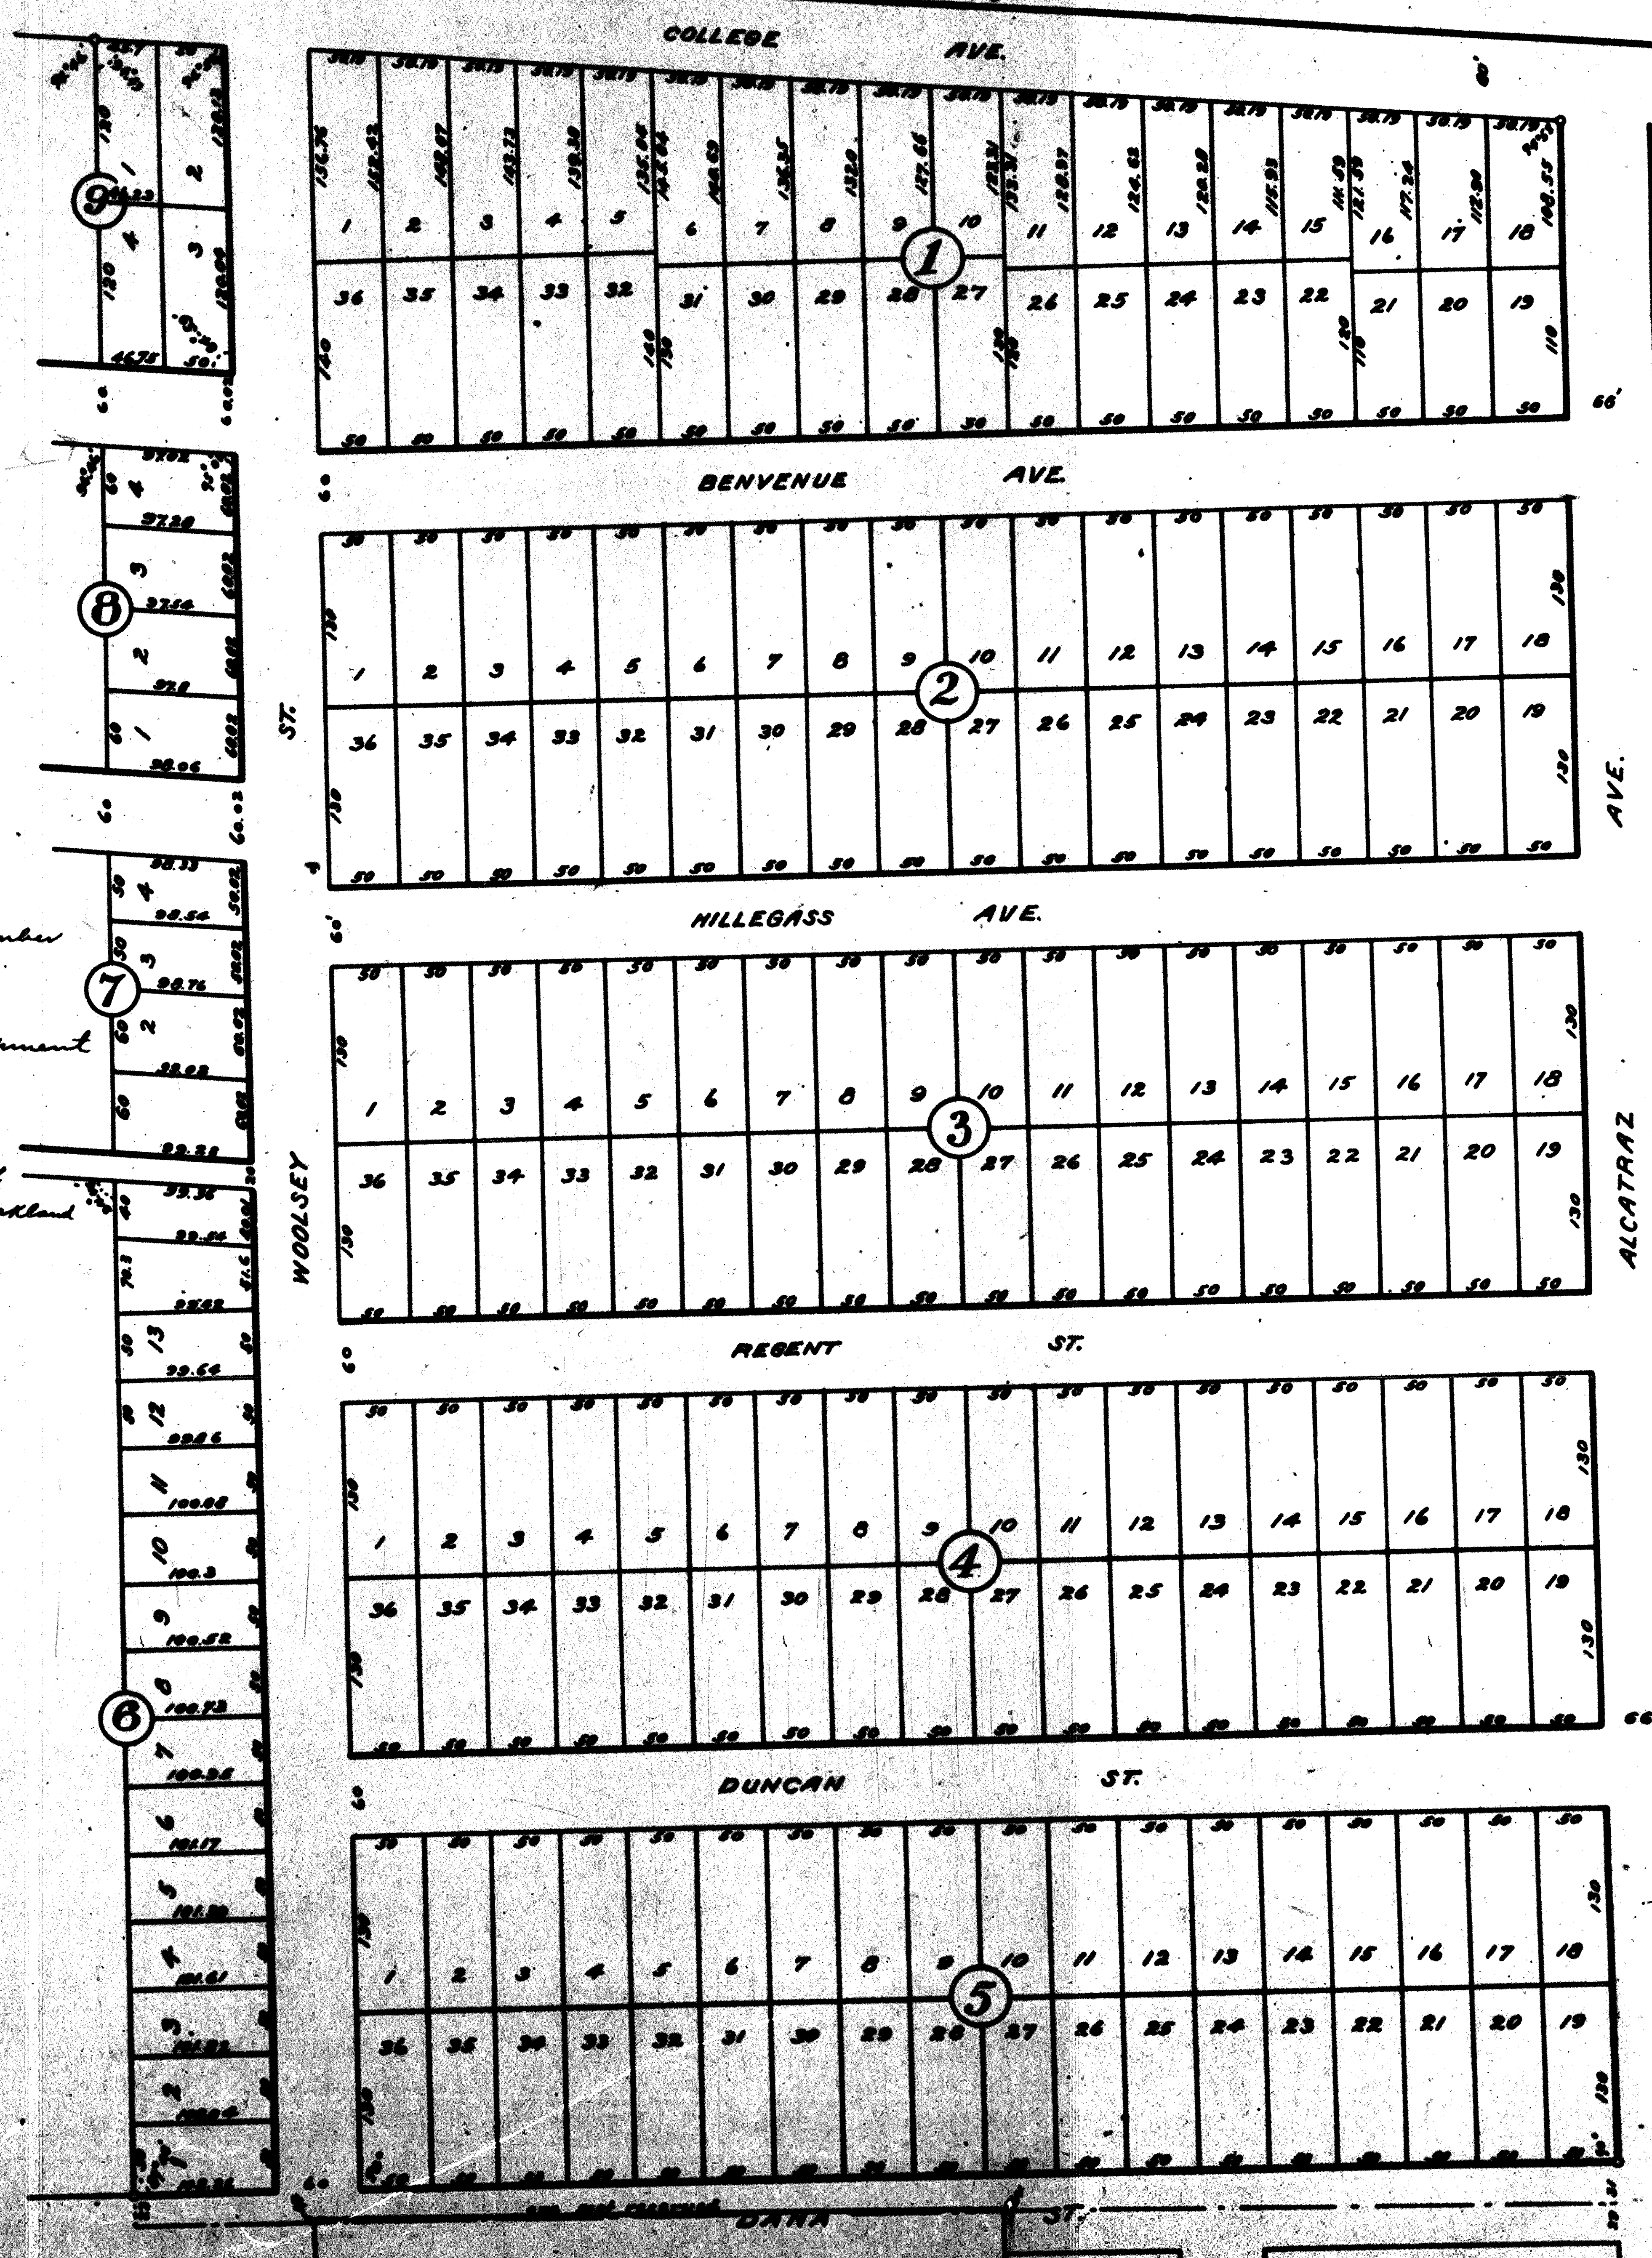

BK 20 16 28

24 20 27 28